


NOTES:

1. THE SIDES AND BOTTOMS SHALL BE CLEANED AFTER THE HOLE IS SHAPED TO FORM A SQUARE OR RECTANGLE WHOSE SIDES ARE 12", MINIMUM, FROM THE TOP OF REPAIR AREA AND PARALLEL OR AT RIGHT ANGLES TO THE DIRECTION OF TRAFFIC WITH THE EDGES NEAT AND AS NEARLY VERTICAL AS POSSIBLE.
2. HOLES LESS THAN OR EQUAL TO 1 1/2" DEEP SHALL BE FILLED WITH HOT MIX ASPHALT WEARING COURSE TYPE 1.
3. HOLES GREATER THAN 1 1/2", EVEN THOSE EXTENDING INTO EXISTING BASE STONE, SHALL BE FILLED WITH BASE COURSE ASPHALT TO WITHIN 1 1/2" OF THE EXISTING SURFACE. THE REMAINING PORTION OF THE REPAIR SHALL THEN BE FILLED WITH HOT MIX ASPHALT WEARING COURSE TYPE 1.

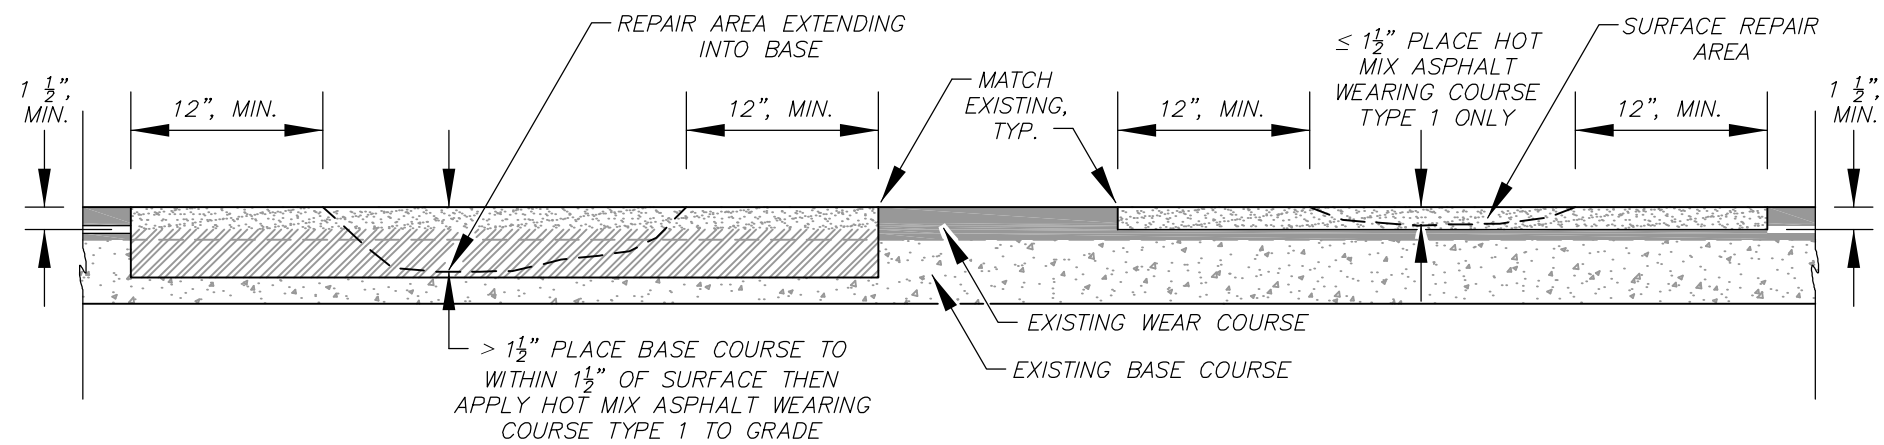

DETAIL XX
PAVEMENT PATCHING DETAIL

SCALE: 1" = 1 FT.